



**LEXINGTON MODEL
STANDARD PLAN**

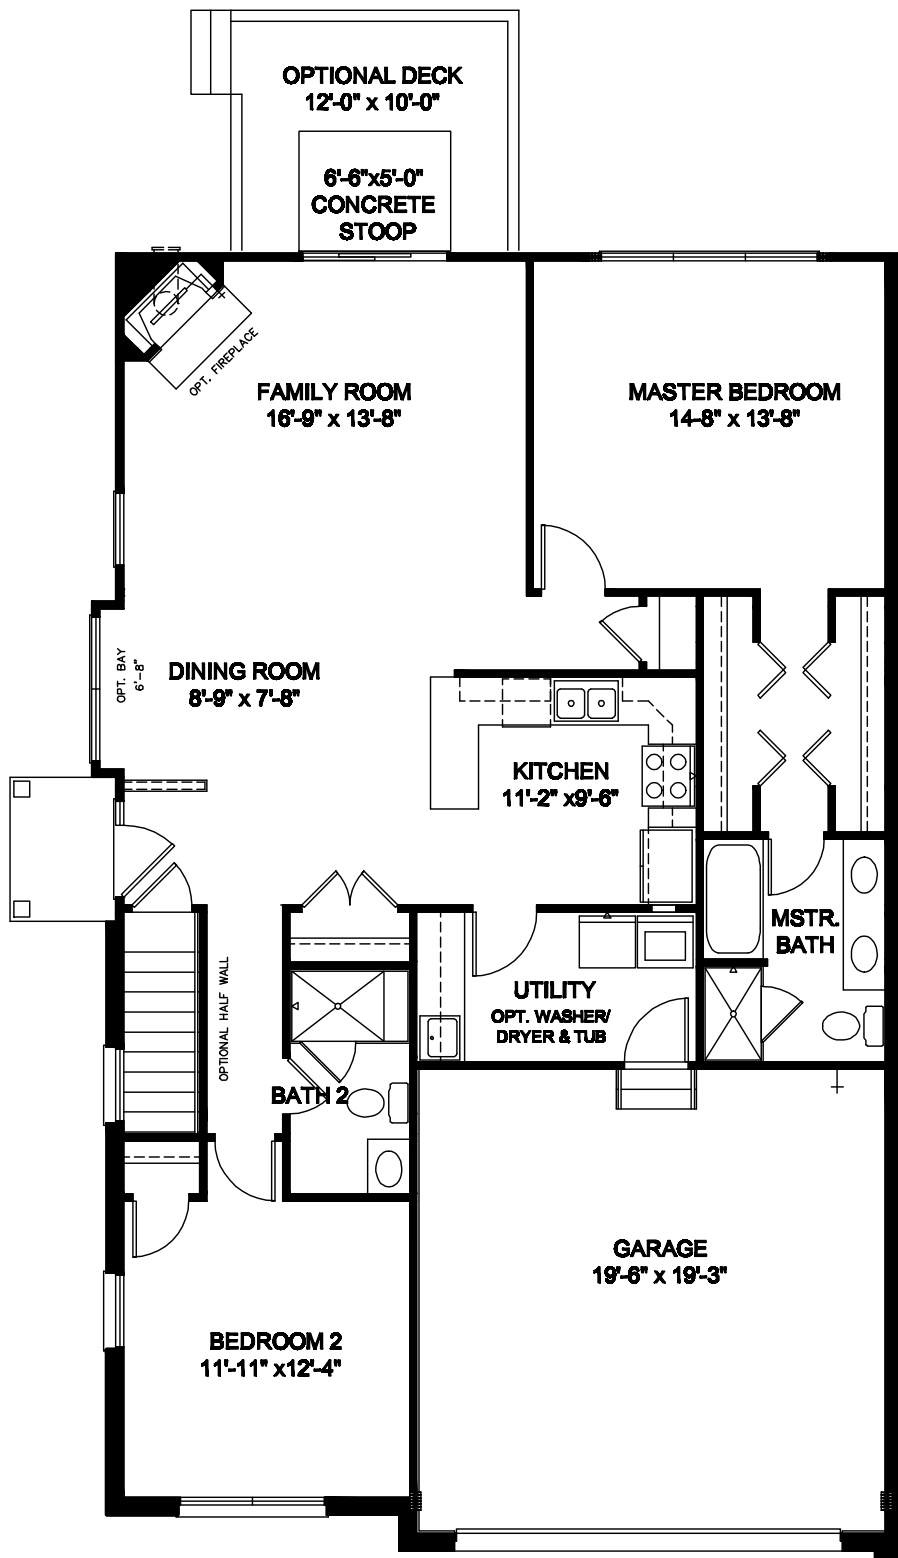

**LEXINGTON MODEL
WITH BASEMENT PLAN**

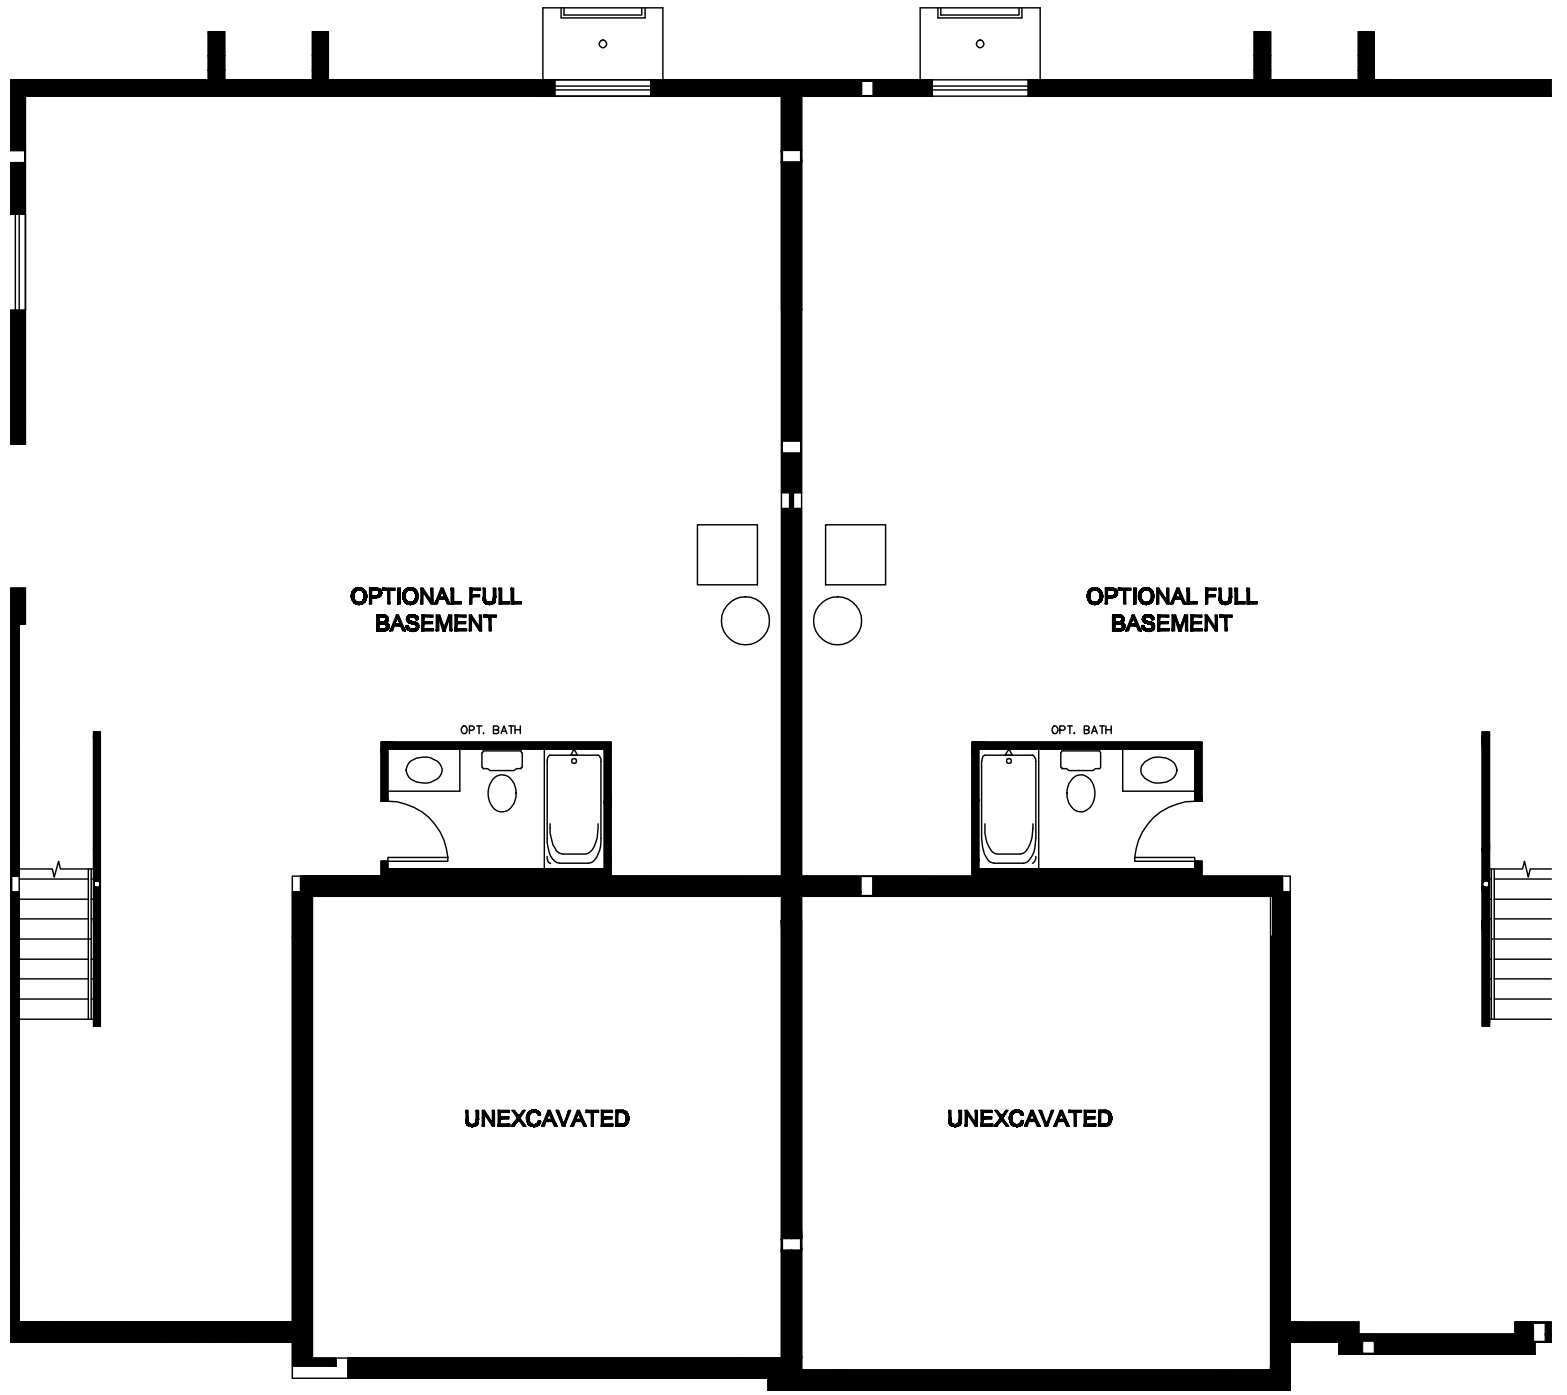

**LEXINGTON/ CONCORD MODEL
BASEMENT PLAN**